



KEY INFORMATION AND DESIGN CONSIDERATIONS:

- PROVIDE A SAFE AND COMFORTABLE EXPERIENCE FOR USERS
- LIGHTING SUSPENDED BY CABLES AND POLES
- HIGHLIGHT BOWLING GREEN'S MUSICAL LEGACY
- THE GUITAR FRETBOARD IS THE DESIGN CONCEPT
- NATURAL STONE PAVEMENT CREATES WARM AND INVITING EXPERIENCE
- ENGRAVED STONE HIGHLIGHTS PROMINENT LOCAL INDIVIDUALS SUCH AS SAM BUSH
- BRICK PLANTER WALLS CREATE OPPORTUNITIES FOR SEATING
- TRELLIS STRUCTURES FOR VINES PROVIDED

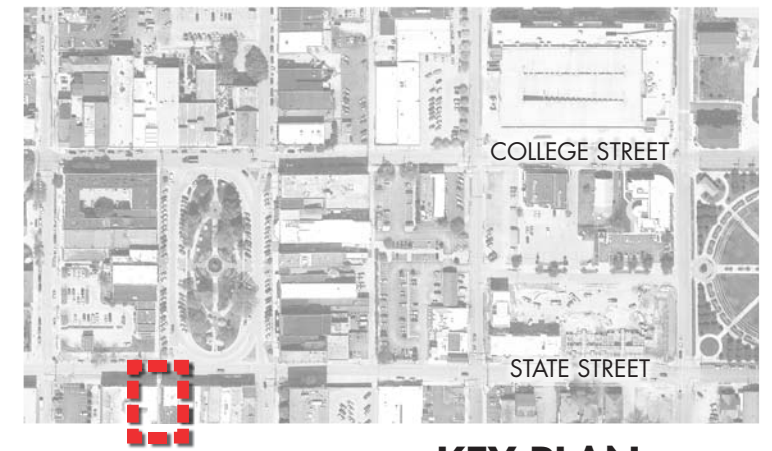

KEY PLAN- N.T.S.

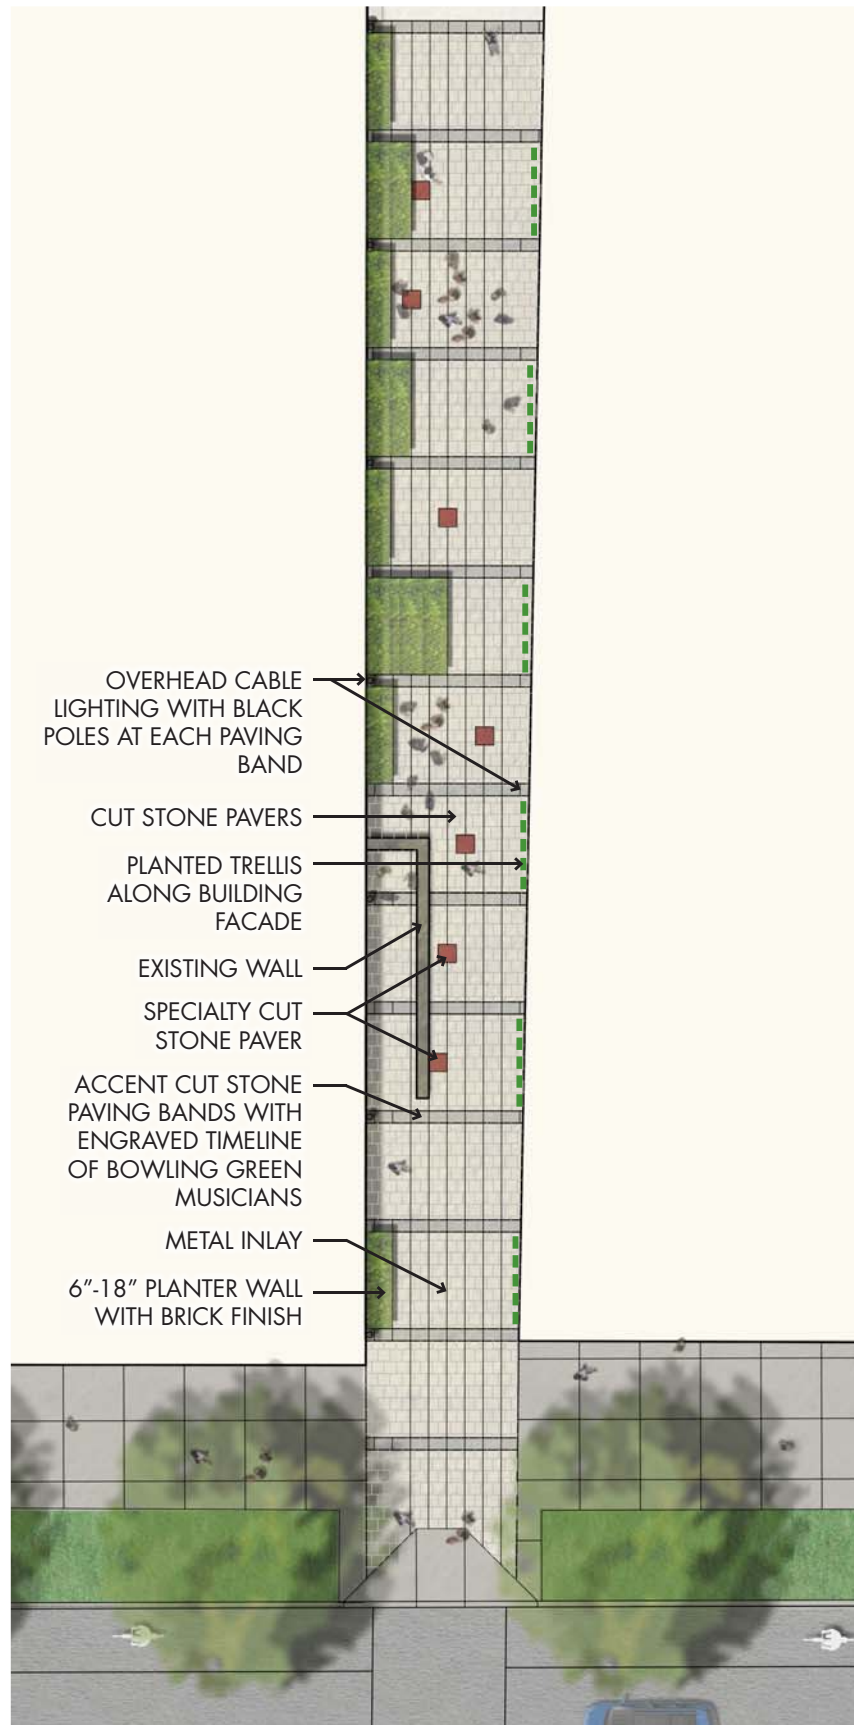

- OVERHEAD CABLE LIGHTING WITH BLACK POLES AT EACH PAVING BAND
- CUT STONE PAVERS
- PLANTED TRELLIS ALONG BUILDING FACADE
- EXISTING WALL
- SPECIALTY CUT STONE PAVER
- ACCENT CUT STONE PAVING BANDS WITH ENGRAVED TIMELINE OF BOWLING GREEN MUSICIANS
- METAL INLAY
- 6"-18" PLANTER WALL WITH BRICK FINISH



PLAN ILLUSTRATIVE

PERSPECTIVE